
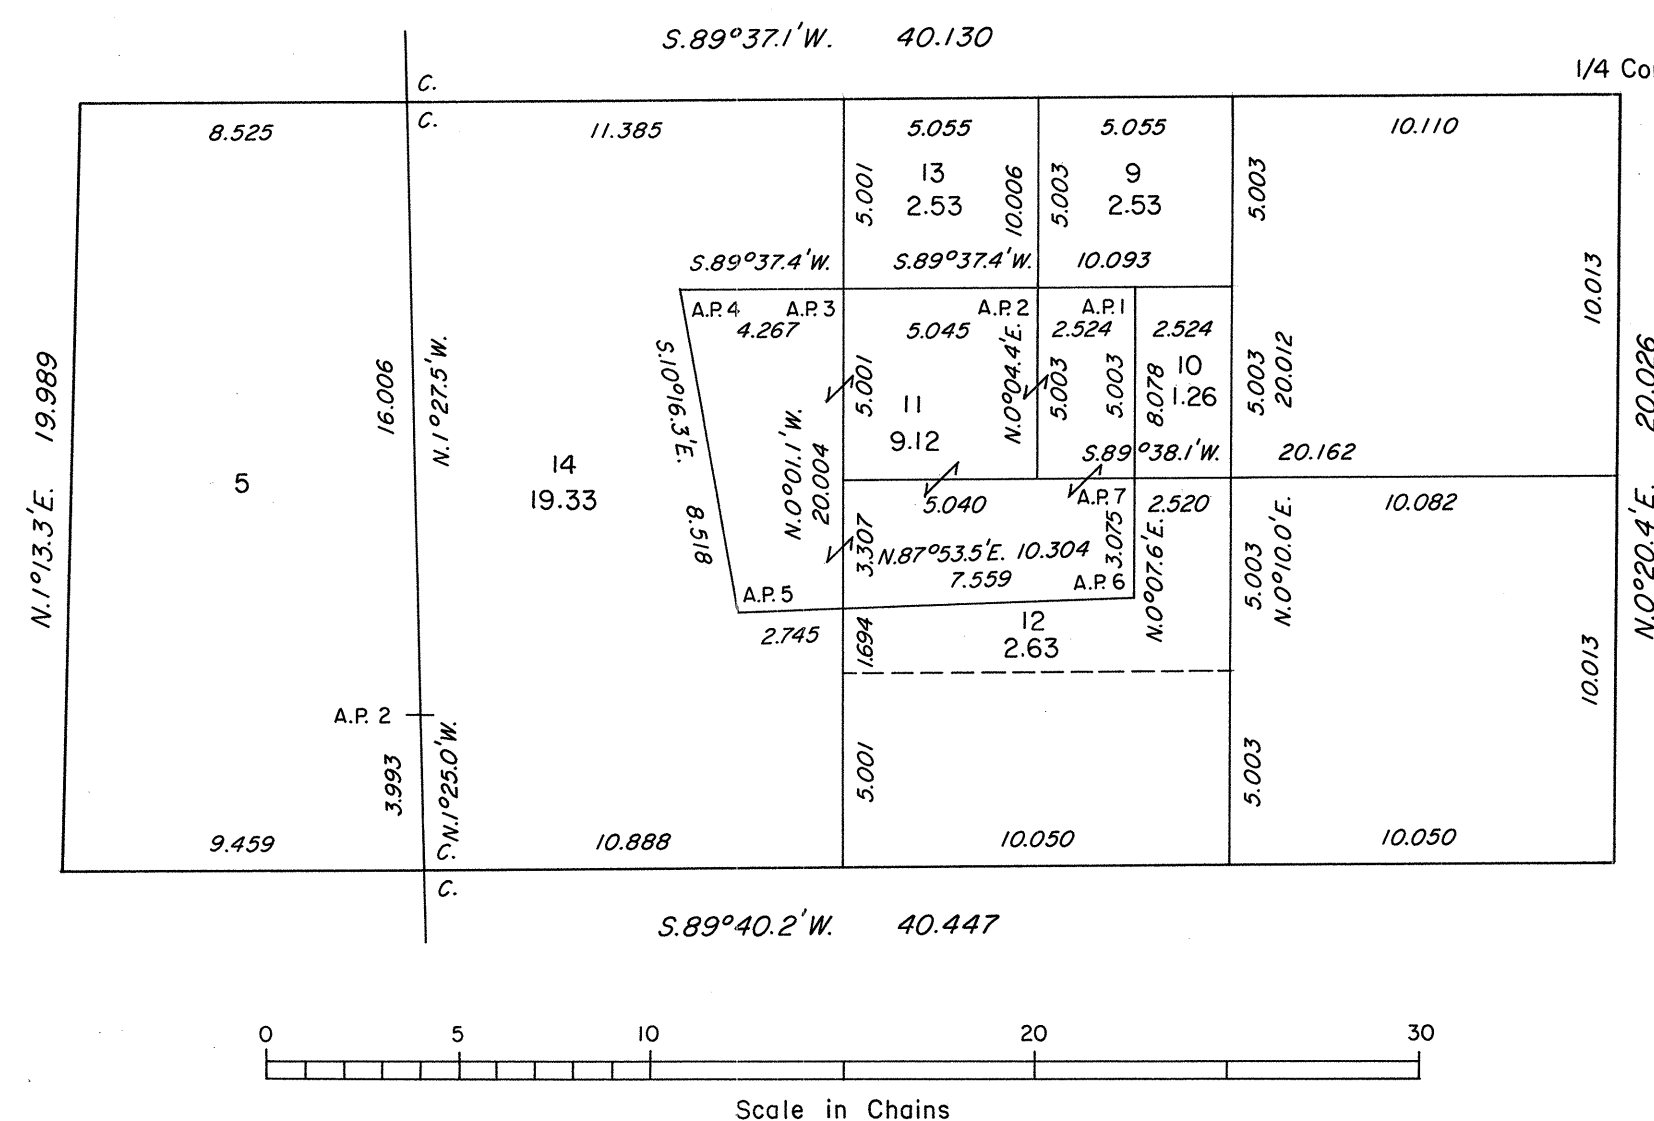


ORIGINAL

TOWNSHIP 47 NORTH, RANGE 38 EAST, OF THE MOUNT DIABLO MERIDIAN, NEVADA

DEPENDENT RESURVEY AND SURVEY

ENLARGED DIAGRAM

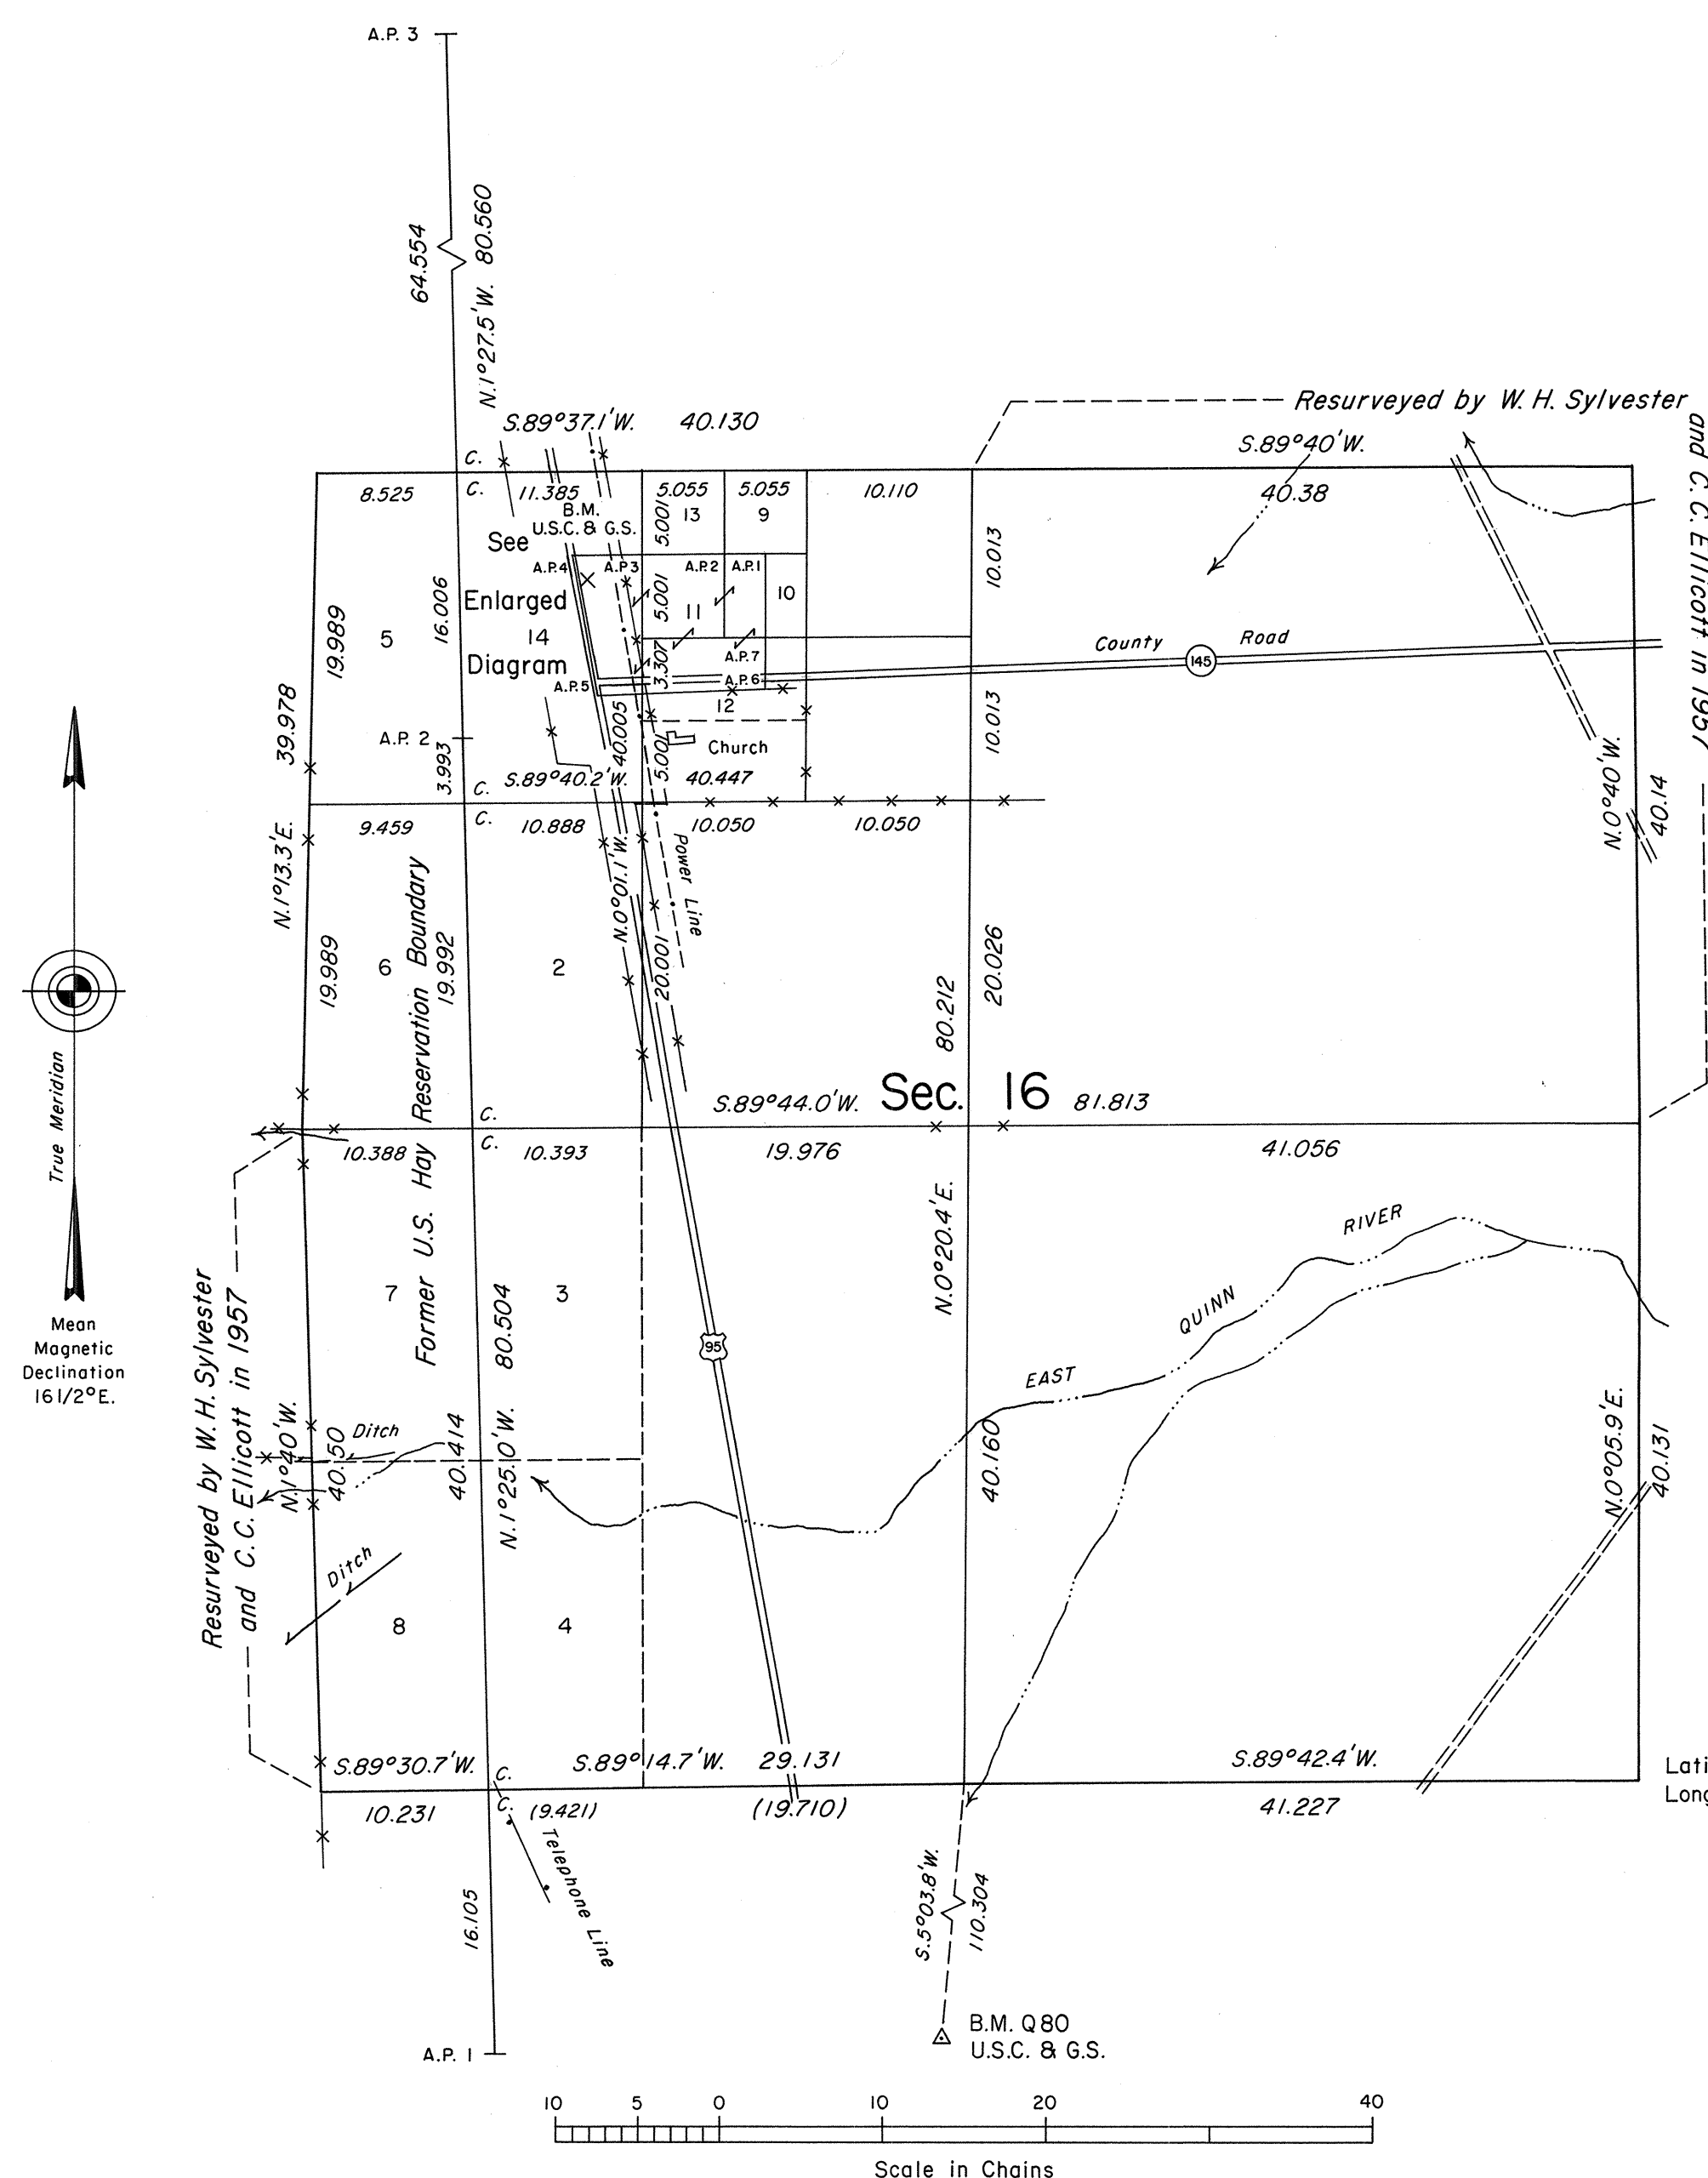

History of the earlier surveys is contained in the field notes.

This plat represents the dependent resurvey of a portion of the subdivisional lines and a portion of the former U. S. Hay Reservation Boundary, designed to restore the corners in their true original locations according to the best available evidence; and the survey of the subdivision and the metes and bounds survey of lot 11 in section 16 of T. 47 N., R. 38 E., Mount Diablo Meridian, Nevada.

Lottings and areas, except as shown hereon, are as indicated on the plats approved January 2, 1879, and April 4, 1891 and the plat accepted March 23, 1959.

Survey executed by Neil R. Forsyth, Cadastral Surveyor, beginning May 25, 1989 and completed June 7, 1989, under Special Instructions dated April 21, 1989, for Group No. 674, Nevada.

UNITED STATES DEPARTMENT OF THE INTERIOR
BUREAU OF LAND MANAGEMENT

Reno, Nevada January 26, 1990

This plat is strictly conformable to the approved field notes, and the survey, having been correctly executed in accordance with the requirements of law and the regulations of this Bureau, is hereby accepted.

For the Director

John S. Parrish
Chief Cadastral Surveyor

T.47N., R.38E., M.D.M.