


Idaho

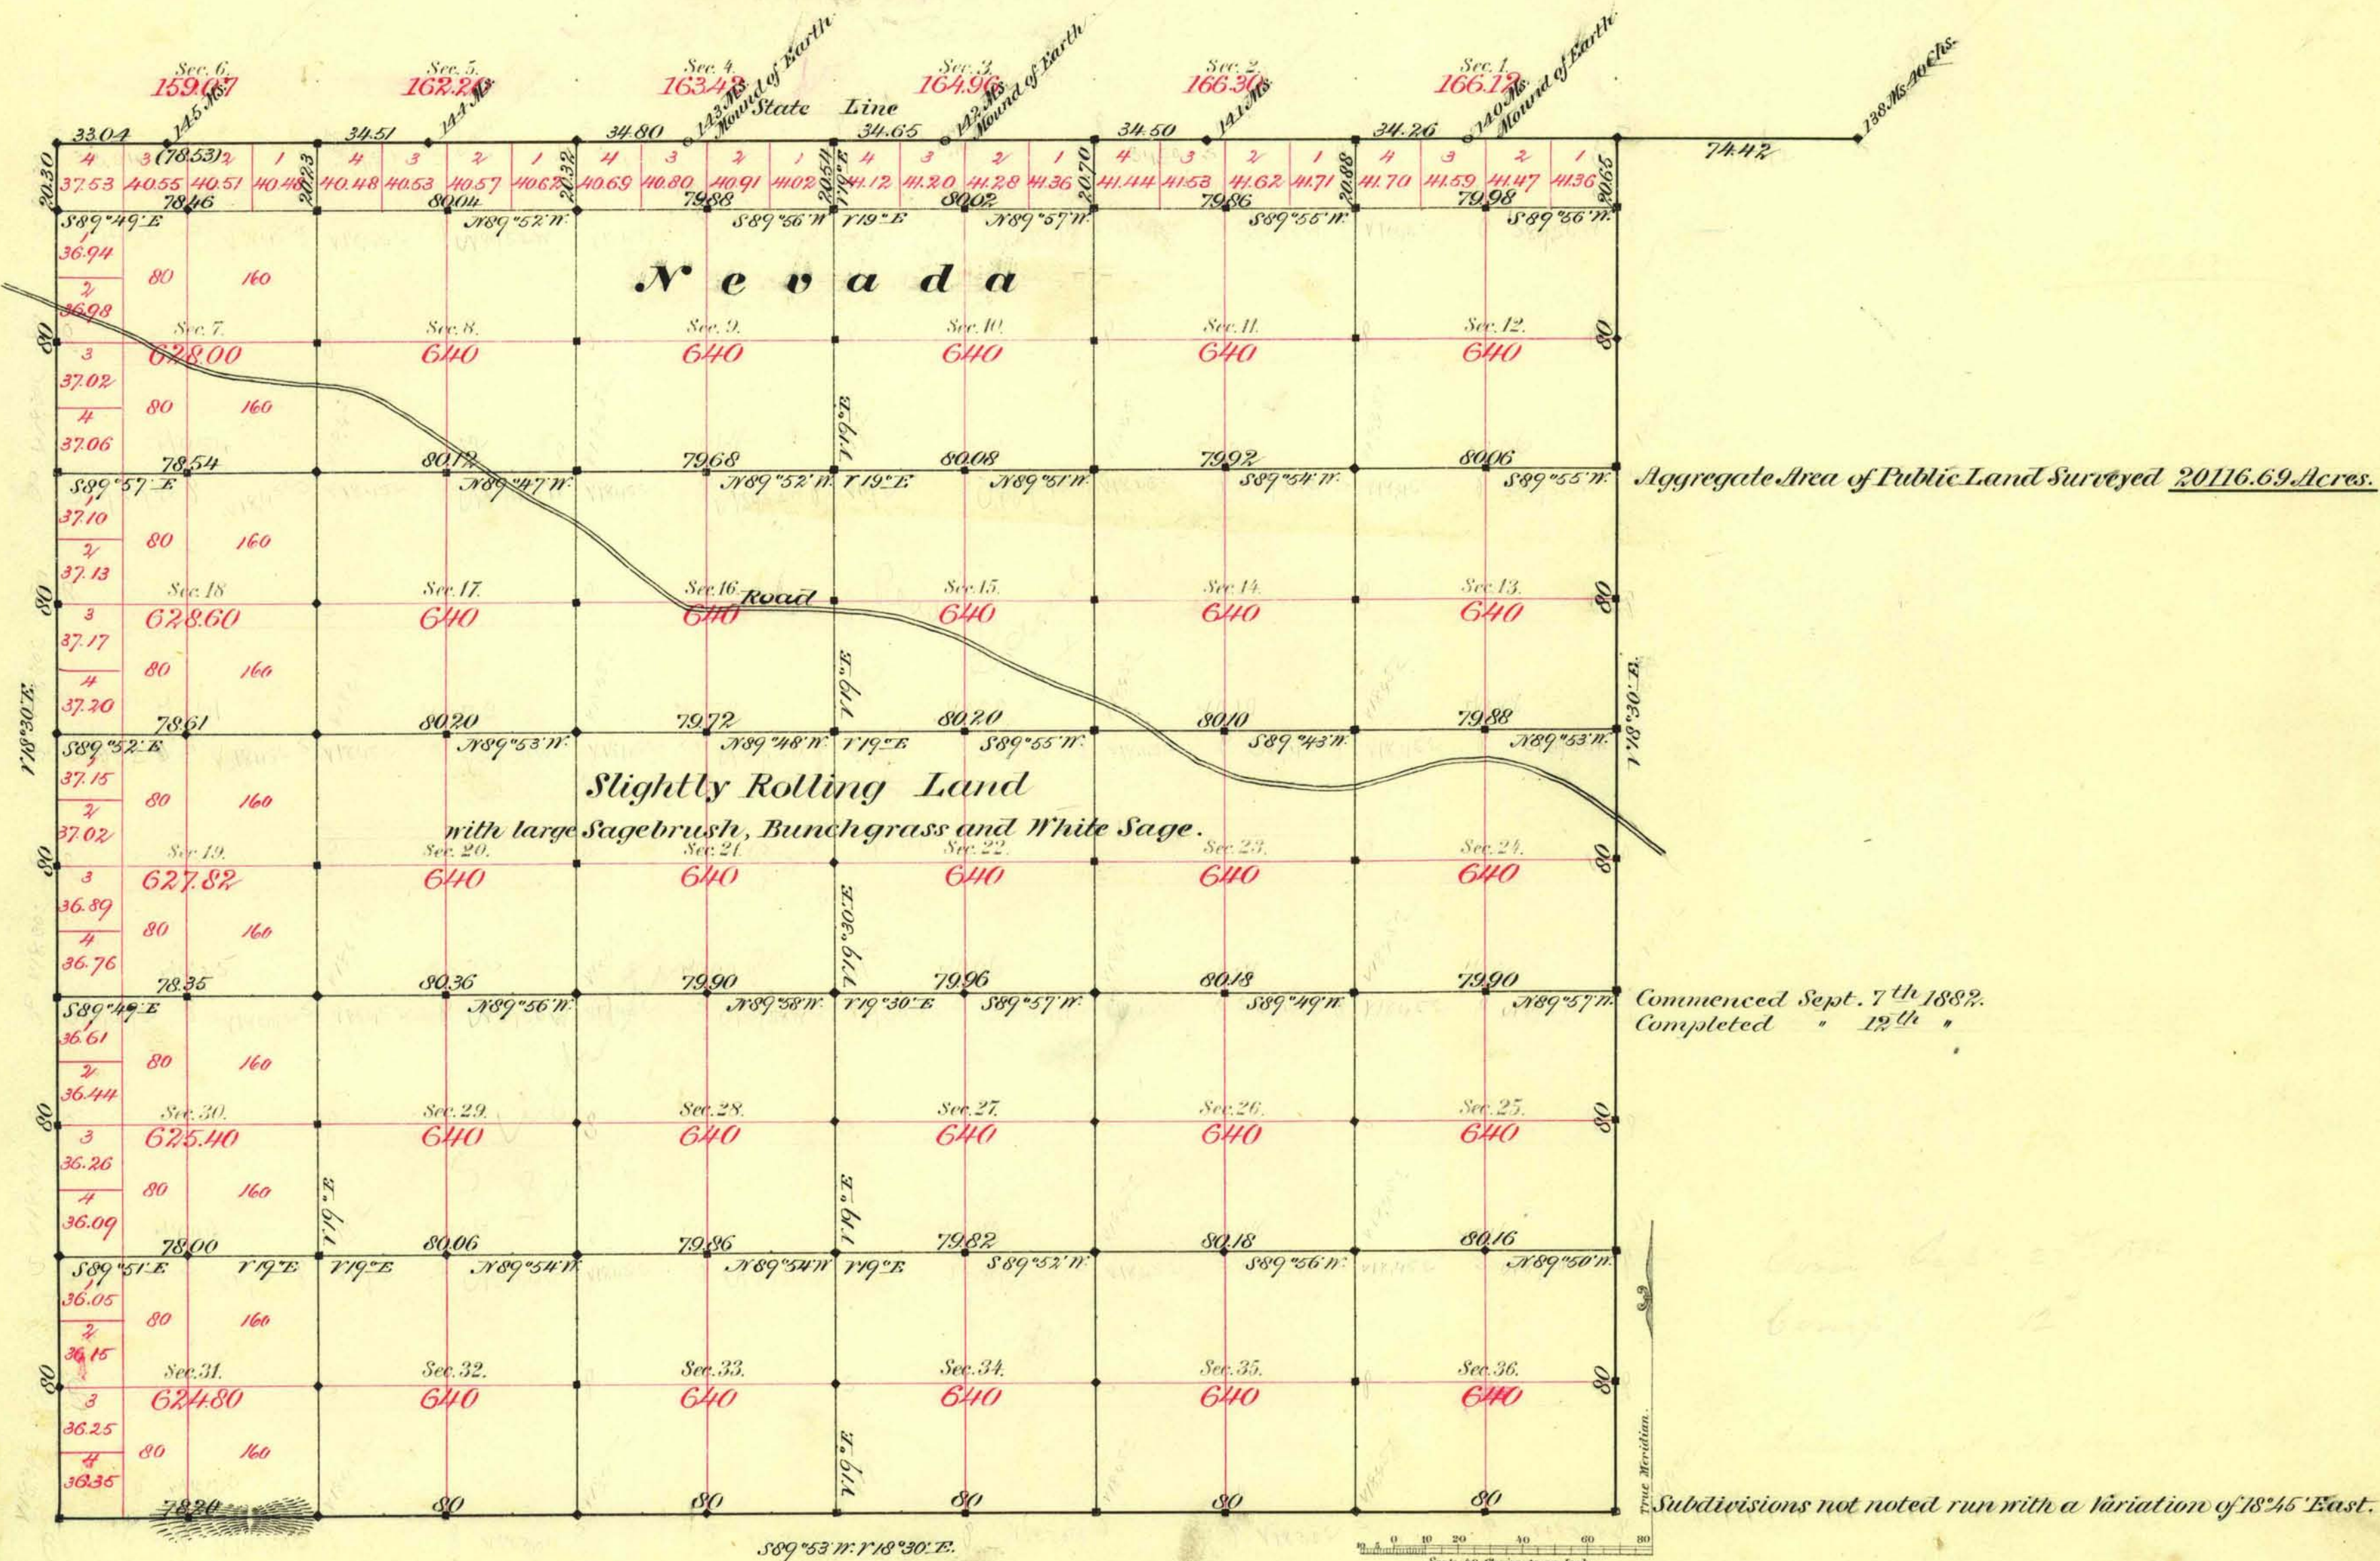

Surveys Designated	By Whom Surveyed	Date of Contract	Amount of Surveys	When Surveyed
N. Bdy. St. Line	D. G. Major	Sept. 7 th 1872	M. Ch. 142	
E. W. S. Bdy.	Patrick & Smyles	July 25 th 1882	15 - 39 - 15	1882
Subdivisions	"	"	50 - 14 - 75	Sept. "
Connect ^{ions} on St. L.	"	"	2 - 12 - 72	" "

779 Cont.

153

1

The above Map of Township N. 47 North of Range N. 46 East of Mt. Diablo Meridian is strictly conformable with the field notes of the survey thereof on file in this Office, which have been examined and approved.

Surveyor General's Office,
Reno, Nevada

December 28th 1882

C. S. Davis
Sur. Gen. Nevada