


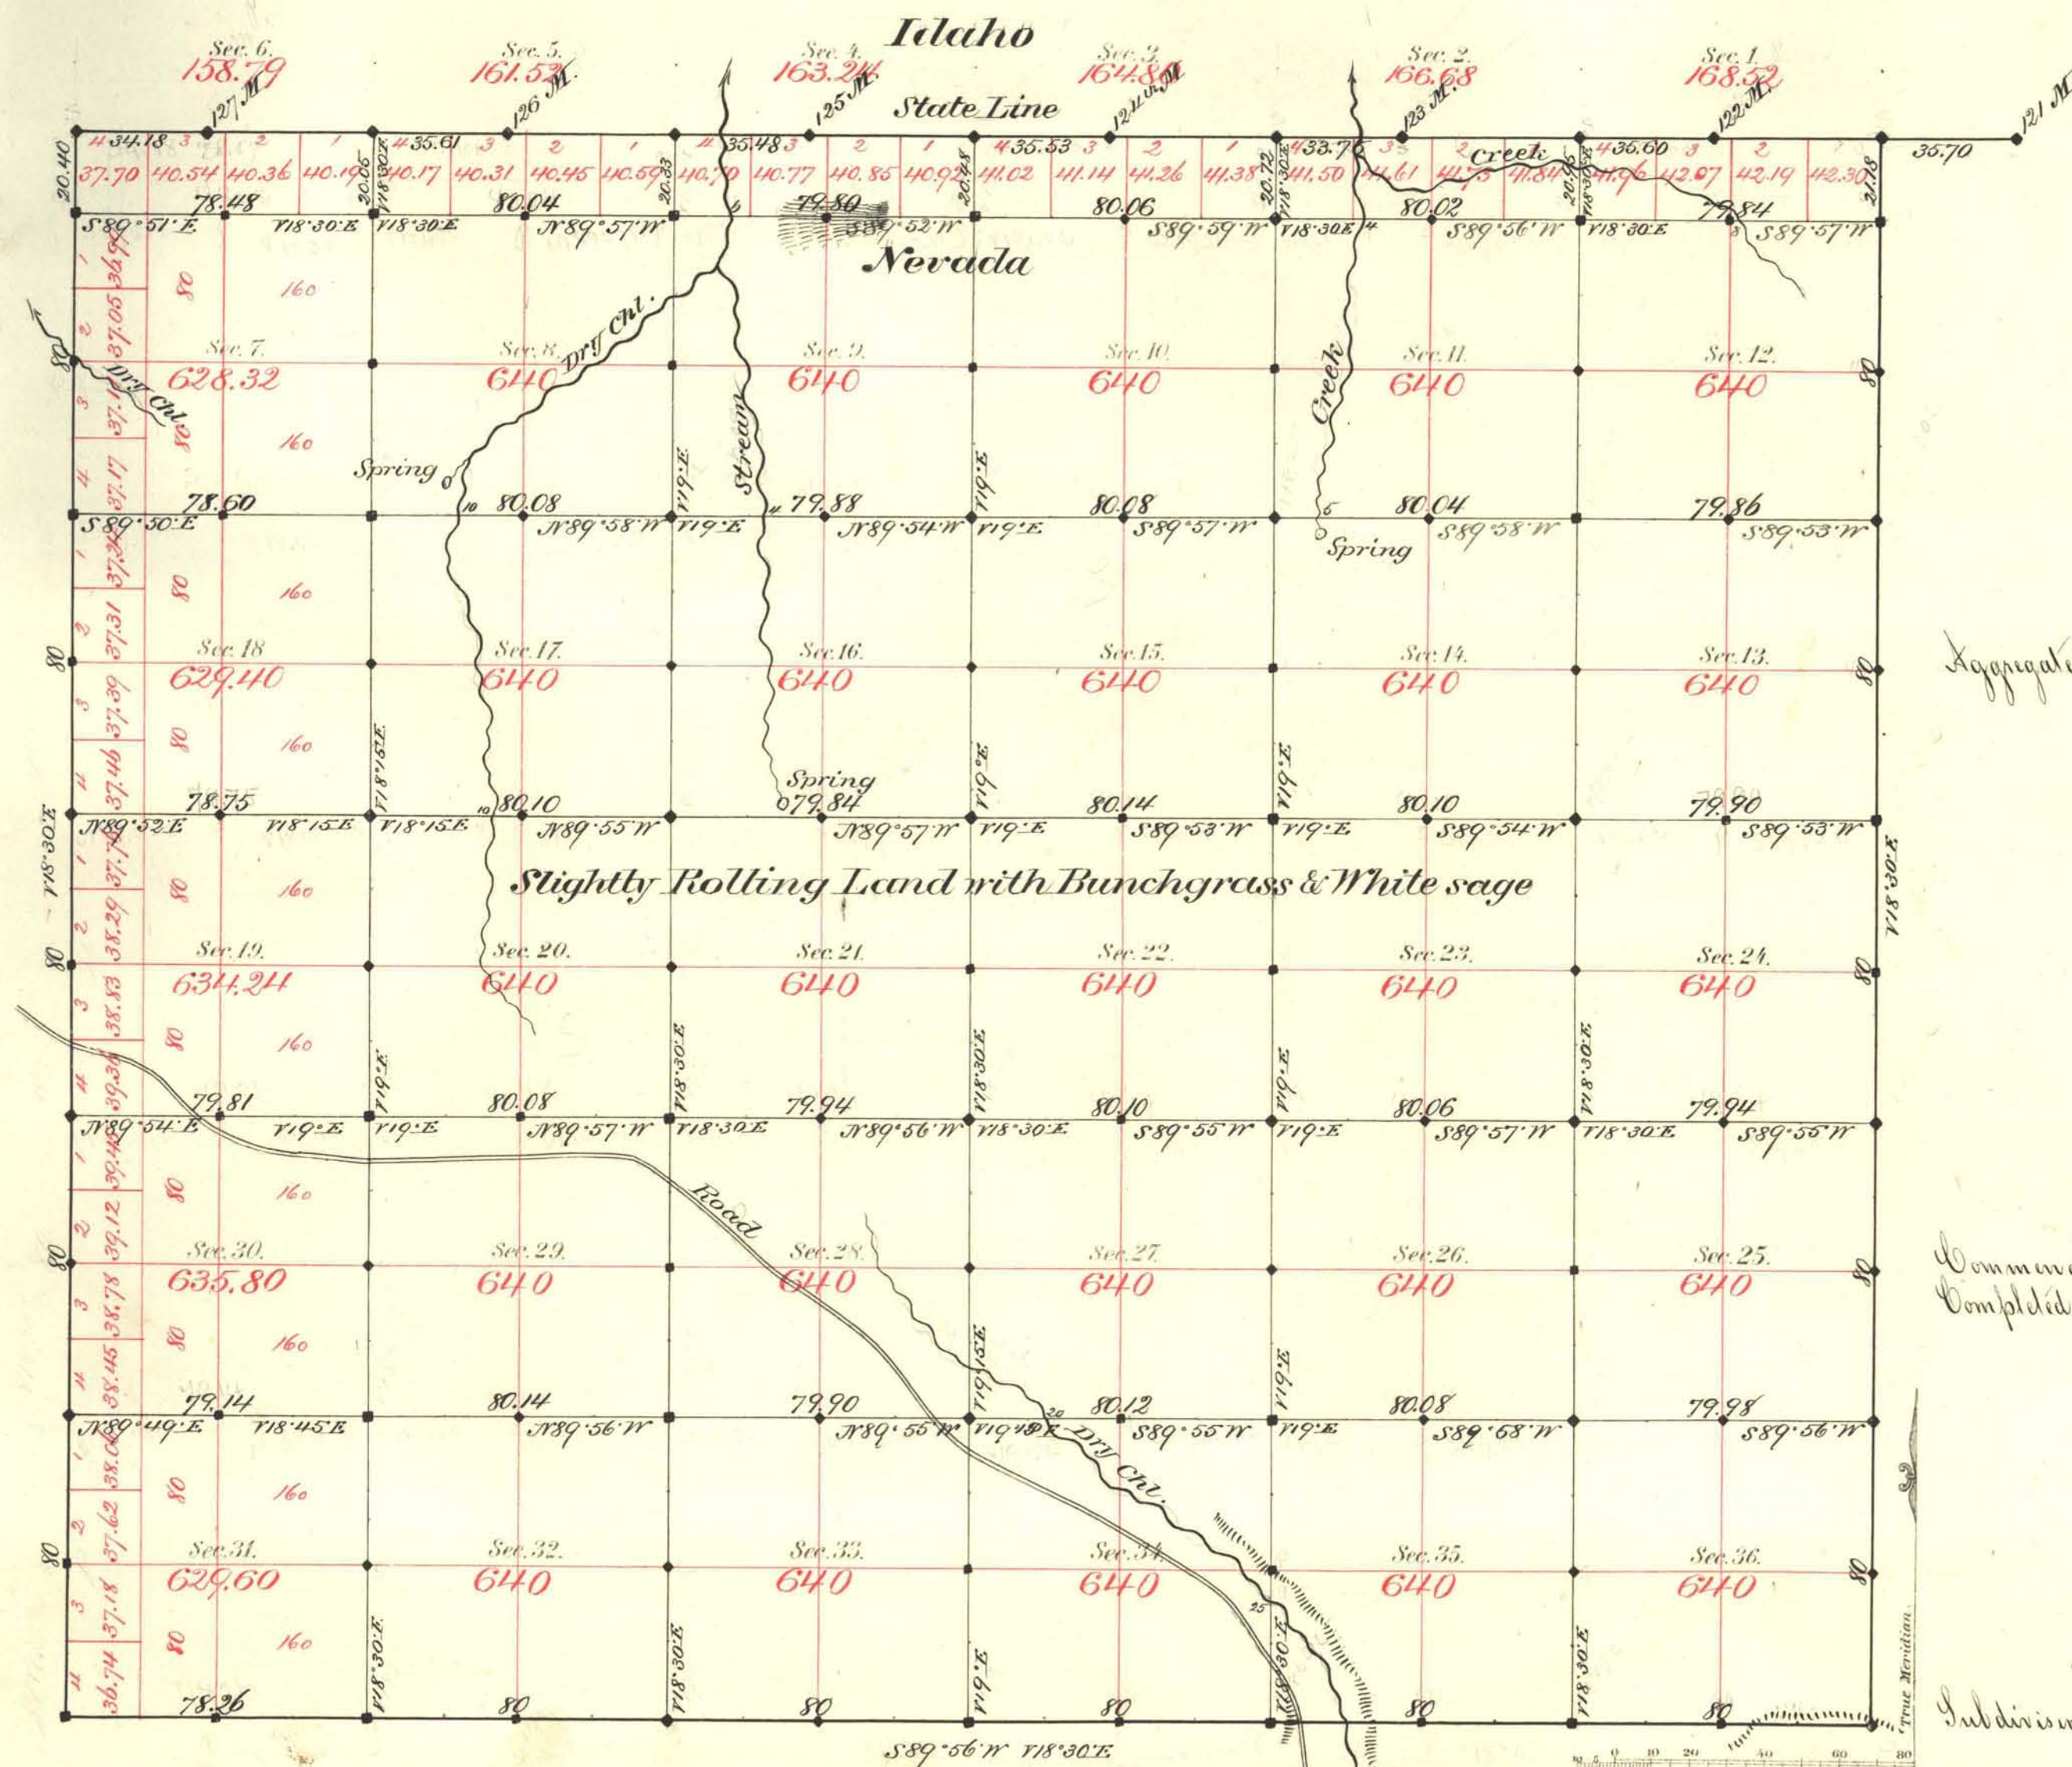

Aggregate Area of Public Land surveyed 20,140.91 Ac.

Commenced Aug. 28th 1882
Completed Sept. 2nd "

Subdivisions not noted run with a Var. of 13° 45' East

Survey Designated	By Whom Surveyed	Date of Contract	Amount of Survey	When Surveyed
J. B. Day	D. B. May	Sept. 1 st 1872	M. 39-84	1872
C. N. S.	Subdivided & Single	July 25 th 1882	76-39-84	1882
Subdivided	"	"	56-17-43	Aug. & Sept. "
Commed. on St. line	"	"	2-15-97	"

The above Map of Township N. 47 North of Range N. 49 East
Mt Diablo Meridian is strictly conformable to the field
notes of the survey thereof on file in this Office, which have been examined and approved.

Surveyor General's Office.
Reno Nevada
December 28th 1882

D. J. Davis
Sur. Gen.