


TOWNSHIP N°47 NORTH RANGE N°57 EAST
OF THE MOUNT DIABLO MERIDIAN NEVADA
SUPPLEMENTAL PLAT OF SECS. 1 AND 12

SCALE 20 CHS. TO 1 INCH

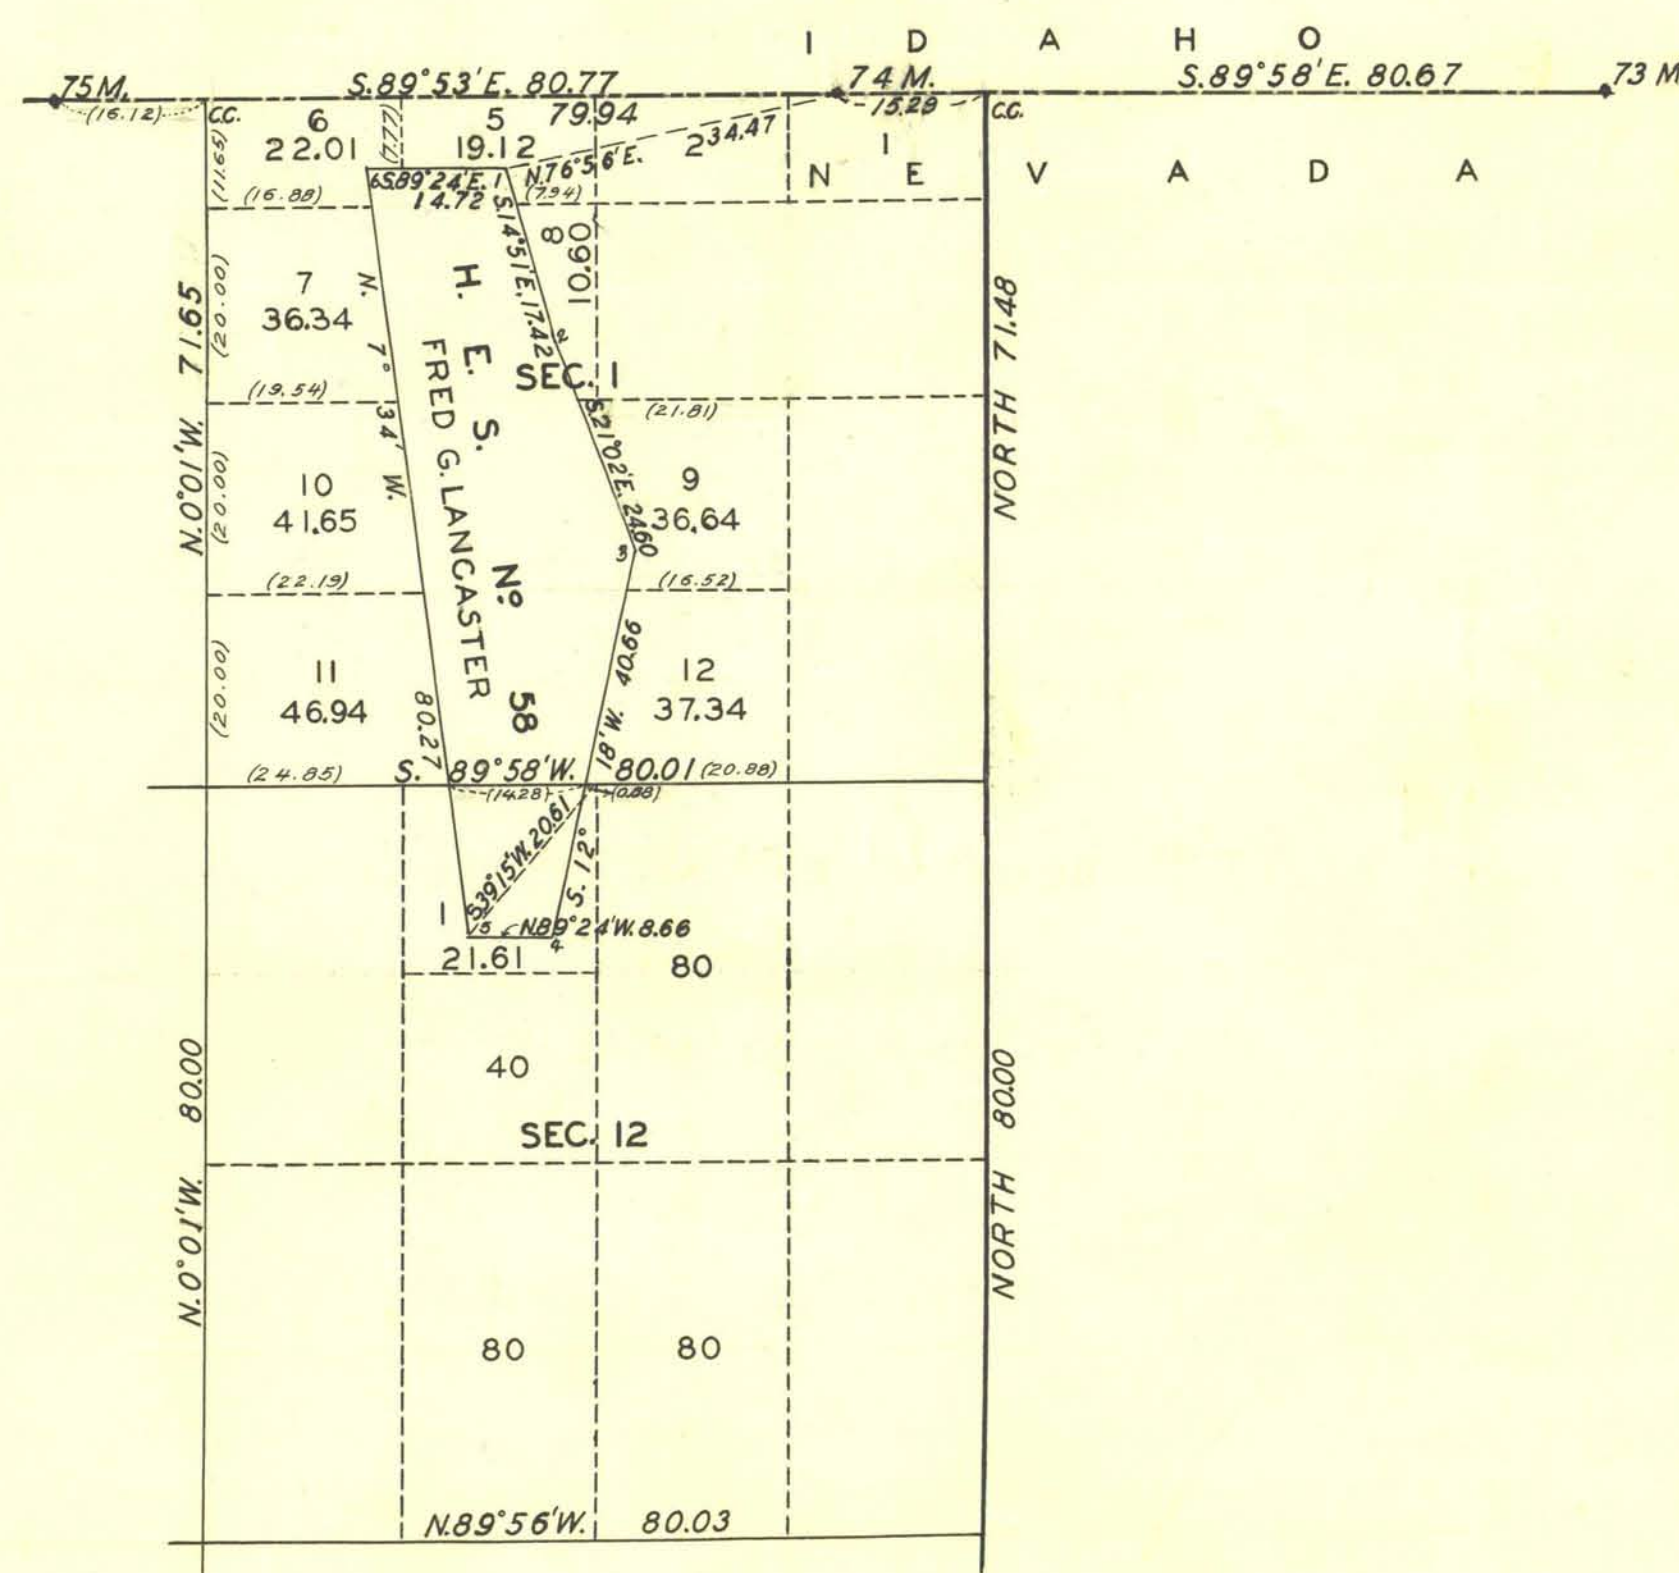

DEPARTMENT OF THE INTERIOR
GENERAL LAND OFFICE

Washington, D.C. July 19 1929.
The amended lottings represented by this
supplemental plat having been correctly made in
accordance with the regulations of this office, the plat
is hereby accepted.

Thos. C. Howell
Assistant Commissioner

Public Survey Office

Reno, Nevada, July 5, 1929

The above supplemental plat of Sections 1 and 12, Township No. 47
North, Range No. 57 East, of the Mount Diablo Meridian, Nevada, based upon
the plat approved March 23, 1918, showing lottings of fractional areas
created by the segregation of the Forest Homestead Entry Survey No. 58,
to accommodate stockraising homestead entry Elko 04676 (now Carson
City 015960), having been correctly prepared in accordance with the
regulations of this office, is hereby approved.

Ralph W. Nelson
Office Cadastral Engineer