


ORIGINAL

OFFICIALLY FILED
NEVADA STATE OFFICE
1000 A.M. July 16, 1982

TOWNSHIP 47 NORTH, RANGE 64 EAST, OF THE MOUNT DIABLO MERIDIAN, NEVADA
SUPPLEMENTAL PLAT OF SECTION 1

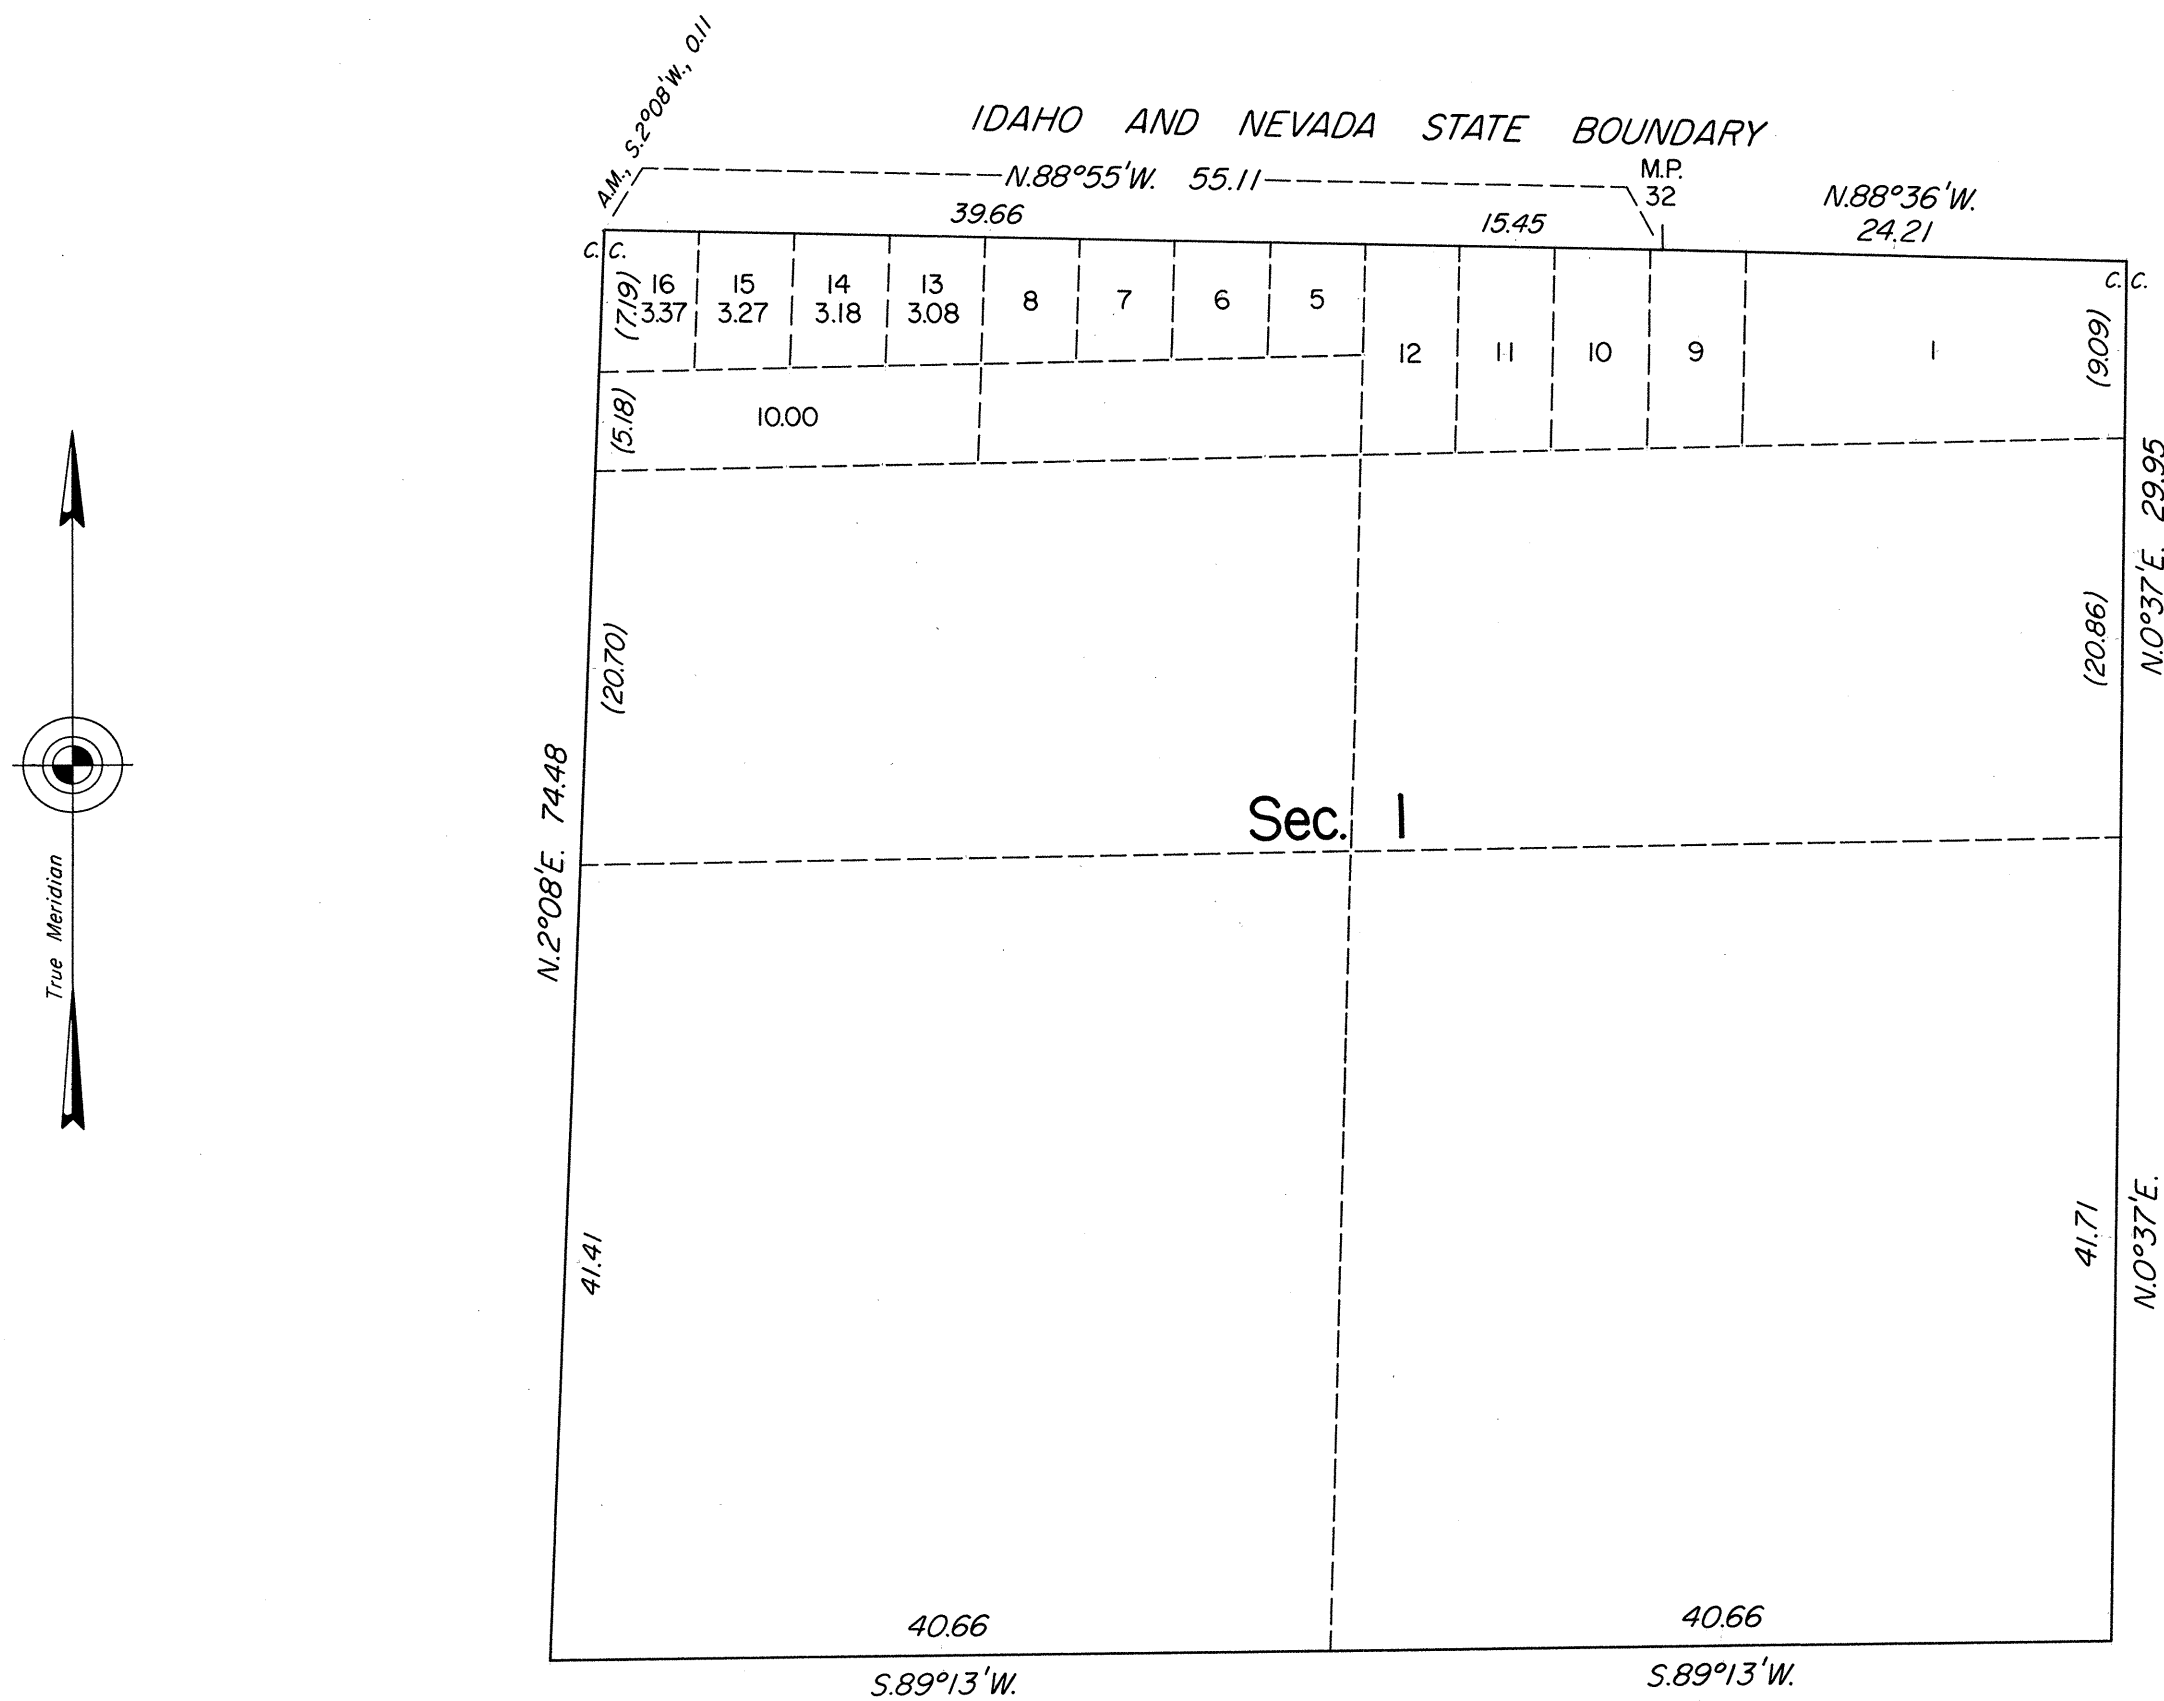

This plat, showing a subdivision of original lot 4, Sec. 1, T. 47 N., R. 64 E., Mount Diablo Meridian, Nevada, is based upon the plat approved April 19, 1881, and plats accepted May 14, 1948, July 17, 1959, and January 24, 1972.

UNITED STATES DEPARTMENT OF THE INTERIOR
BUREAU OF LAND MANAGEMENT

Reno, Nevada July 7, 1982

This plat showing amended lottings, is based upon the official records and, having been correctly prepared in accordance with the regulations of this Bureau, is hereby accepted.

For the Director

Lael E. Bland

Chief Cadastral Surveyor