


Accepted August 28, 1920.

Resurvey Fractional Township No. 25 North, Range No. 7 East, San Bernardino Meridian, California and Nevada.

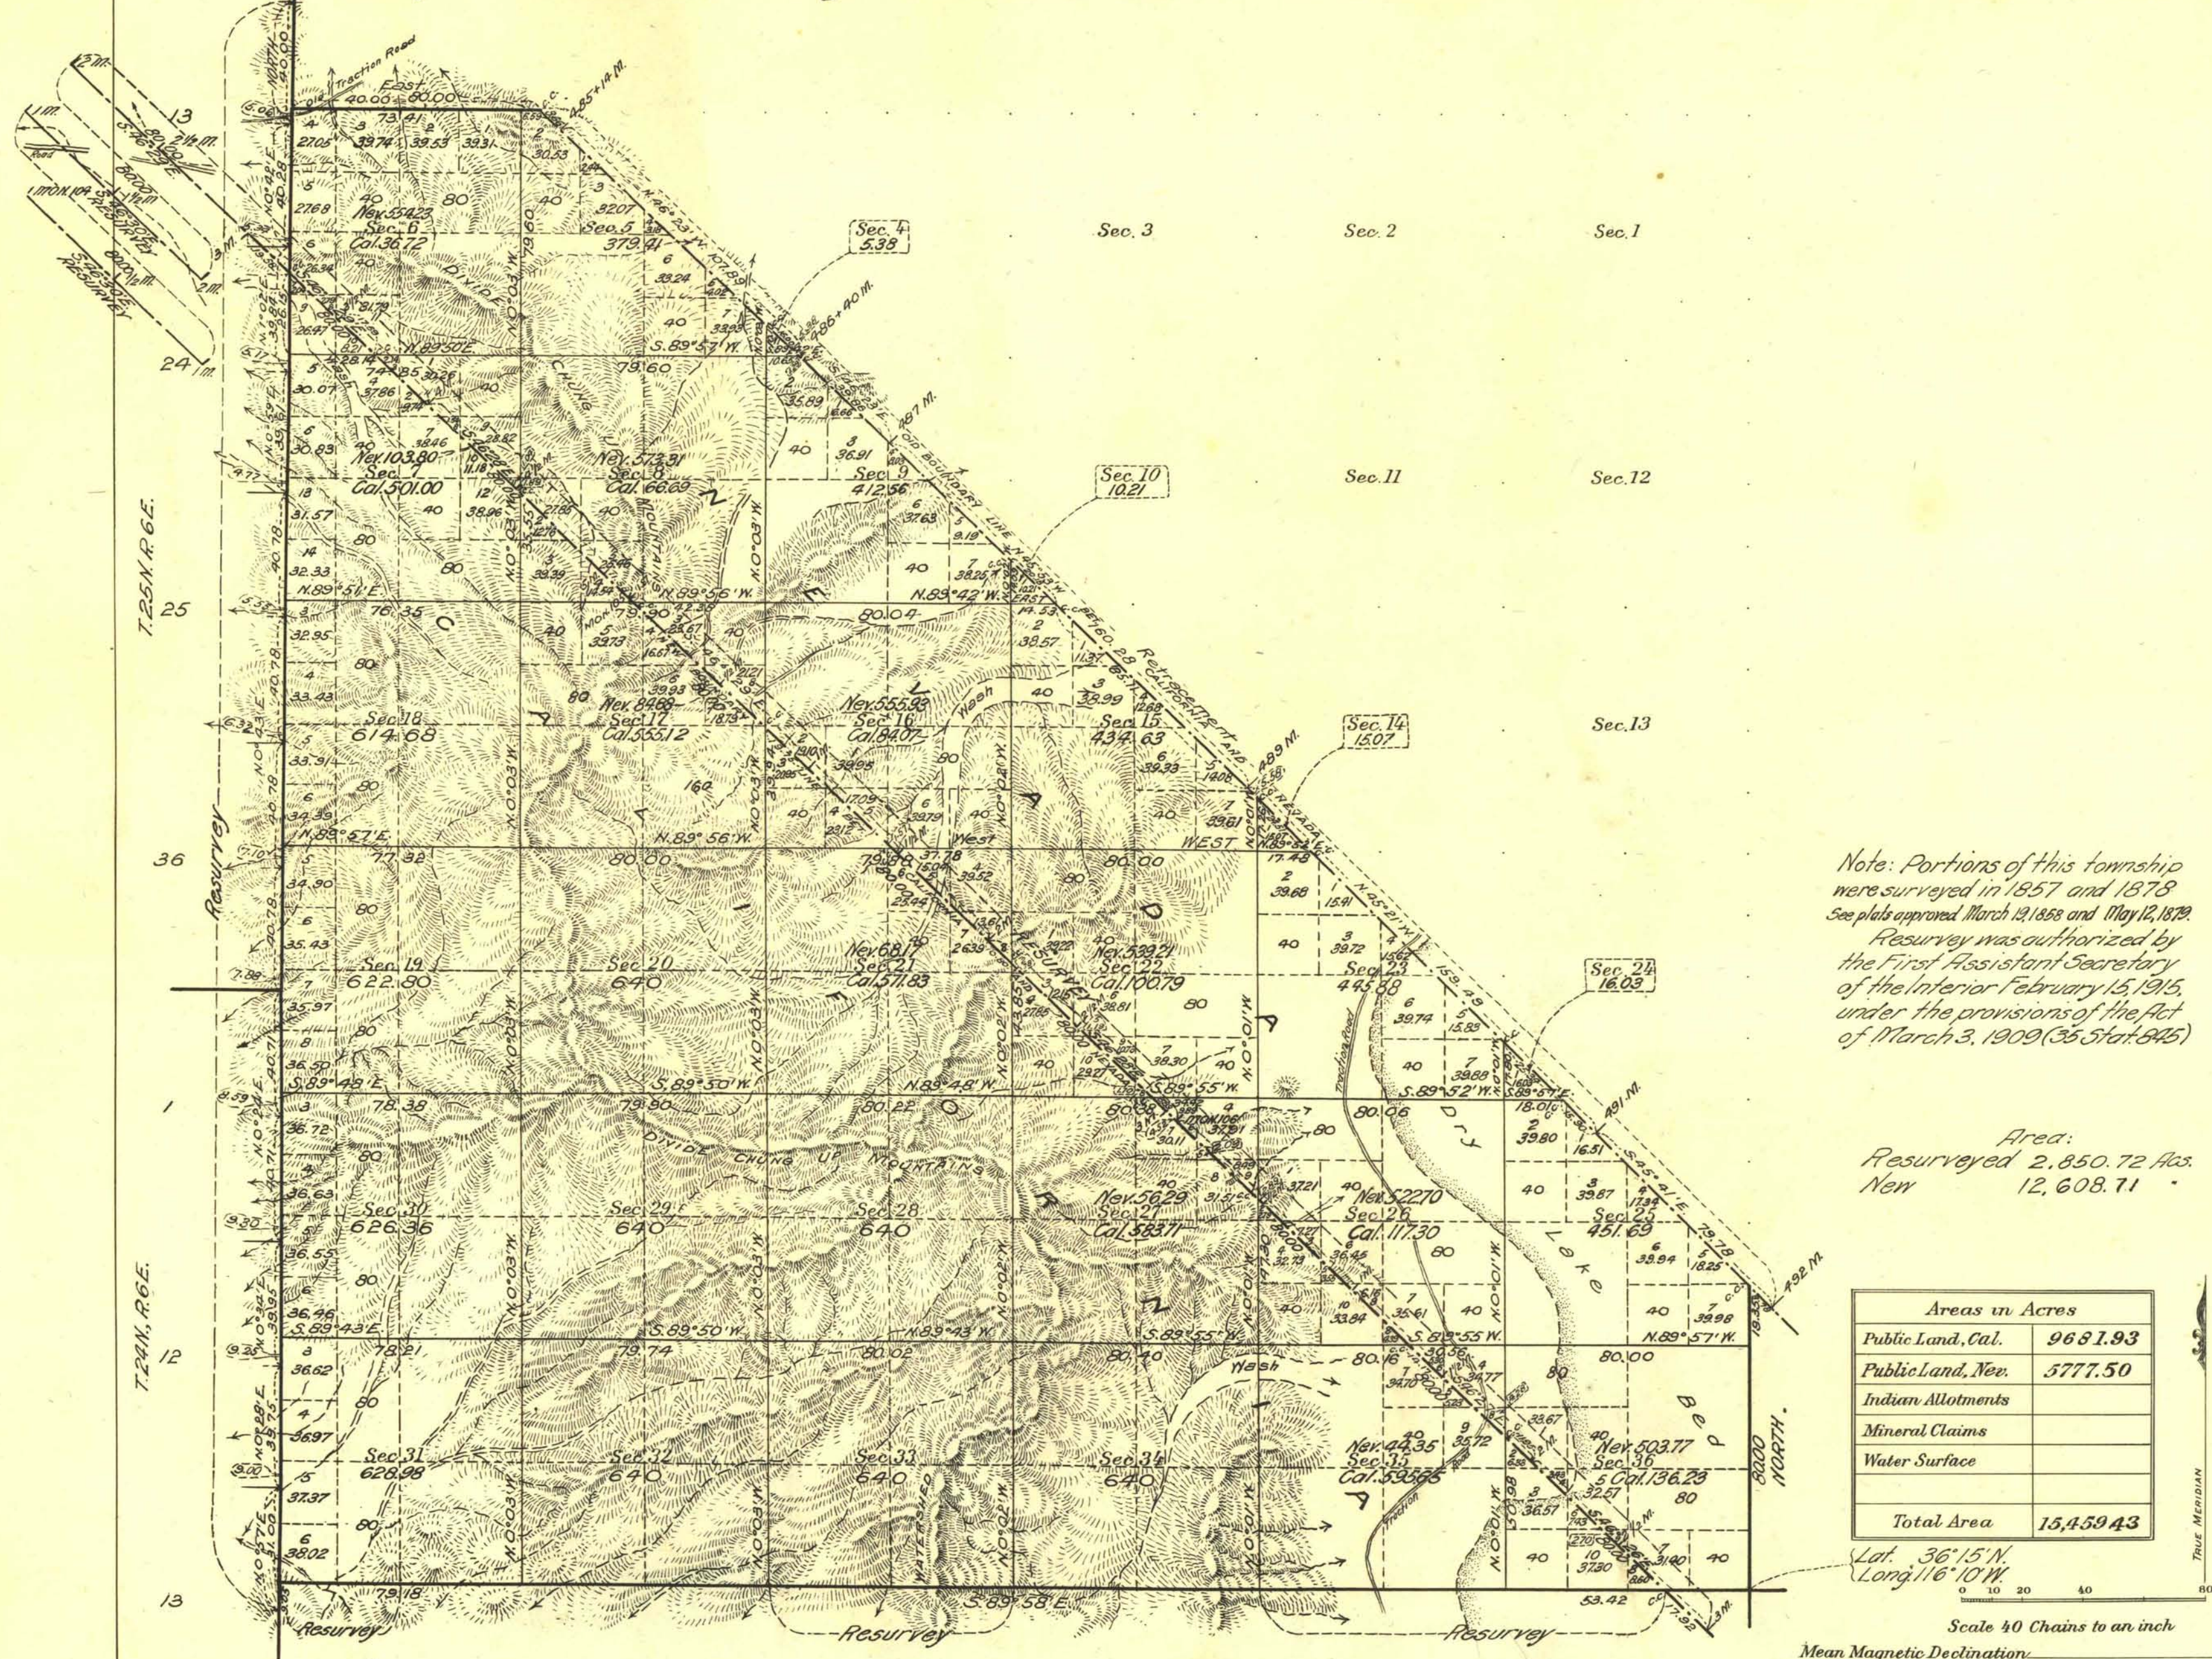

Surveys Designated	By Whom Surveyed	Group	Amount of Surveys			When Surveyed	
			No. Dets of Instructions	Mls.	chs.	Began	Completed
N. bdy. Tp.	Guy Redwine,	37 September	1	00	00	Feb. 16, 1918	Feb. 16, 1918
E. " "	"	"	1	19	35	Mar. 6, 1917	Mar. 6, 1917
W. " "	U.S. Surveyor,	21, 1916	6	00	00	Feb. 11, 1918	Feb. 15, 1918
S. " "	and	and	See plat of	T. 24 N., R. 7 E.			
Subdivisions, sur. & res.			41	24	93	Feb. 9, 1918	Feb. 25, 1918
Connections	Dapree R. Averill,	November	3	59	75	Mar. 6, 1917	Feb. 27, 1918
Old New Cal. bdy. retr.	"	"	10	78	18	Feb. 14, 1918	Feb. 27, 1918
New " "	U.S. Transitman	29, 1916	6	67	18	Feb. 15, 1918	Mar. 8, 1917

Resurvey Frac.
The above map of Township No. 25 North, Range No. 7 East, of the San Bernardino Meridian, California and Nevada is strictly conformable to the field notes of the survey thereof on file in this office, which have been examined and approved

U. S. Surveyor General's Offices
San Francisco, California,
and Reno, Nevada
March 23, 1920

Louis H. Moore
U. S. Surveyor General for California
John H. Sullivan
U. S. Surveyor General for Nevada