

TOWNSHIP 10 1/2 NORTH, RANGE 41 EAST, OF THE MOUNT DIABLO MERIDIAN, NEVADA

AMENDED NEVADA PROTRACTION DIAGRAM No. 213, UNIT No. 71

UNSURVEYED


This amended protraction diagram was prepared for the express purpose of describing unsurveyed public land. It does not constitute an official survey but establishes the plan for extending the rectangular survey system over these unsurveyed lands and may be used for leasing and administrative purposes only.

Unless otherwise shown, each unsurveyed section designated Sec. on the diagram contains 640 acres. The sections and lots on this diagram depict how the area may be surveyed; but until that time they will continue to be unsurveyed lands.

This amended protraction diagram officially supercedes the existing protraction for the area, except where existing rights or administrative actions based upon the existing protraction are not adequately protected.

Latitudes and longitudes were computed to portray standard protracted sections using an elevation of 6000 feet for this township.

OFFICIALLY FILED  
NEVADA STATE OFFICE  
at 10:00 AM on March 5, 1998

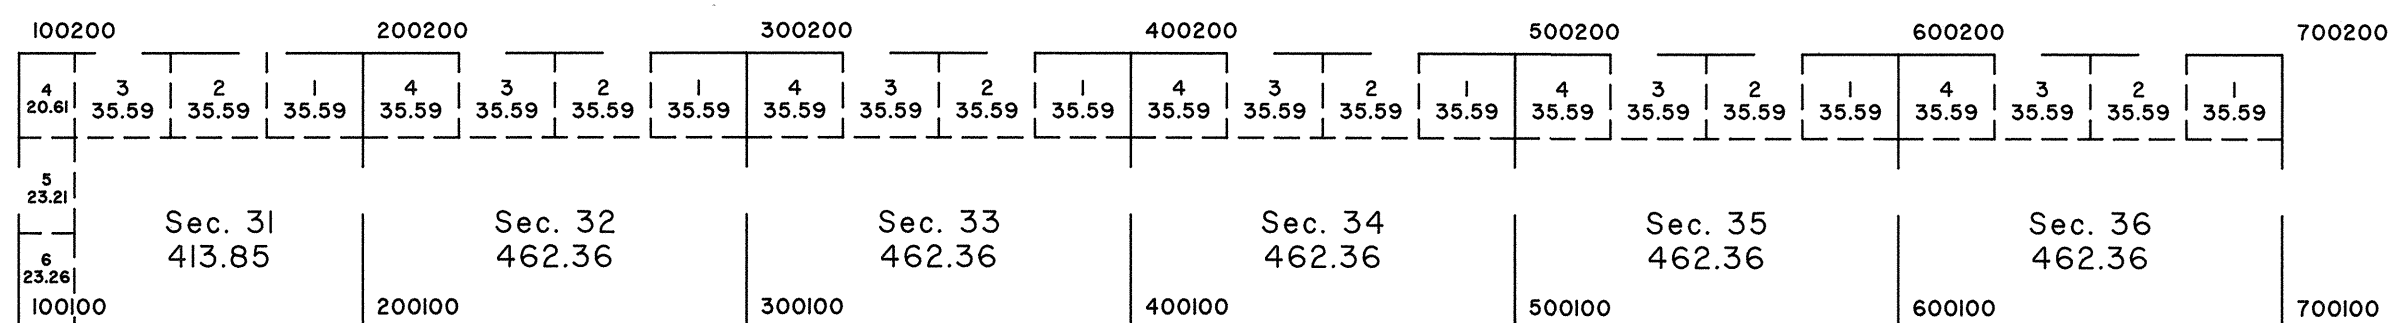

Point ID	NAD 1983 Latitude	Longitude
100100	38°45'43.1985"	117°25'27.9318"
100200	38°46'20.8919"	117°25'27.9318"
200100	38°45'43.1985"	117°24'28.2547"
200200	38°46'20.8919"	117°24'28.3034"
300100	38°45'43.1985"	117°23'21.6157"
300200	38°46'20.8919"	117°23'21.6546"
400100	38°45'43.1985"	117°22'14.9766"
400200	38°46'20.8919"	117°22'15.0059"
500100	38°45'43.1985"	117°21'08.3376"
500200	38°46'20.8919"	117°21'08.3571"
600100	38°45'43.1985"	117°20'01.6986"
600200	38°46'20.8919"	117°20'01.7083"
700100	38°45'43.1985"	117°18'55.0596"
700200	38°46'20.8919"	117°18'55.0596"

UNITED STATES DEPARTMENT OF THE INTERIOR  
BUREAU OF LAND MANAGEMENT


Reno, Nevada March 3, 1998

This diagram represents the official protraction of the rectangular system of surveys and is hereby accepted.

For the Director

*Robert H. Thompson*

Acting Chief Cadastral Surveyor, Nevada

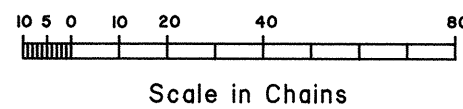

— Reliable Protracted Lines

BJC/bmg

Amended Nevada Protraction Diagram No. 213  
Unit No. 71

T.10 1/2N., R.41E., M.D.M.