
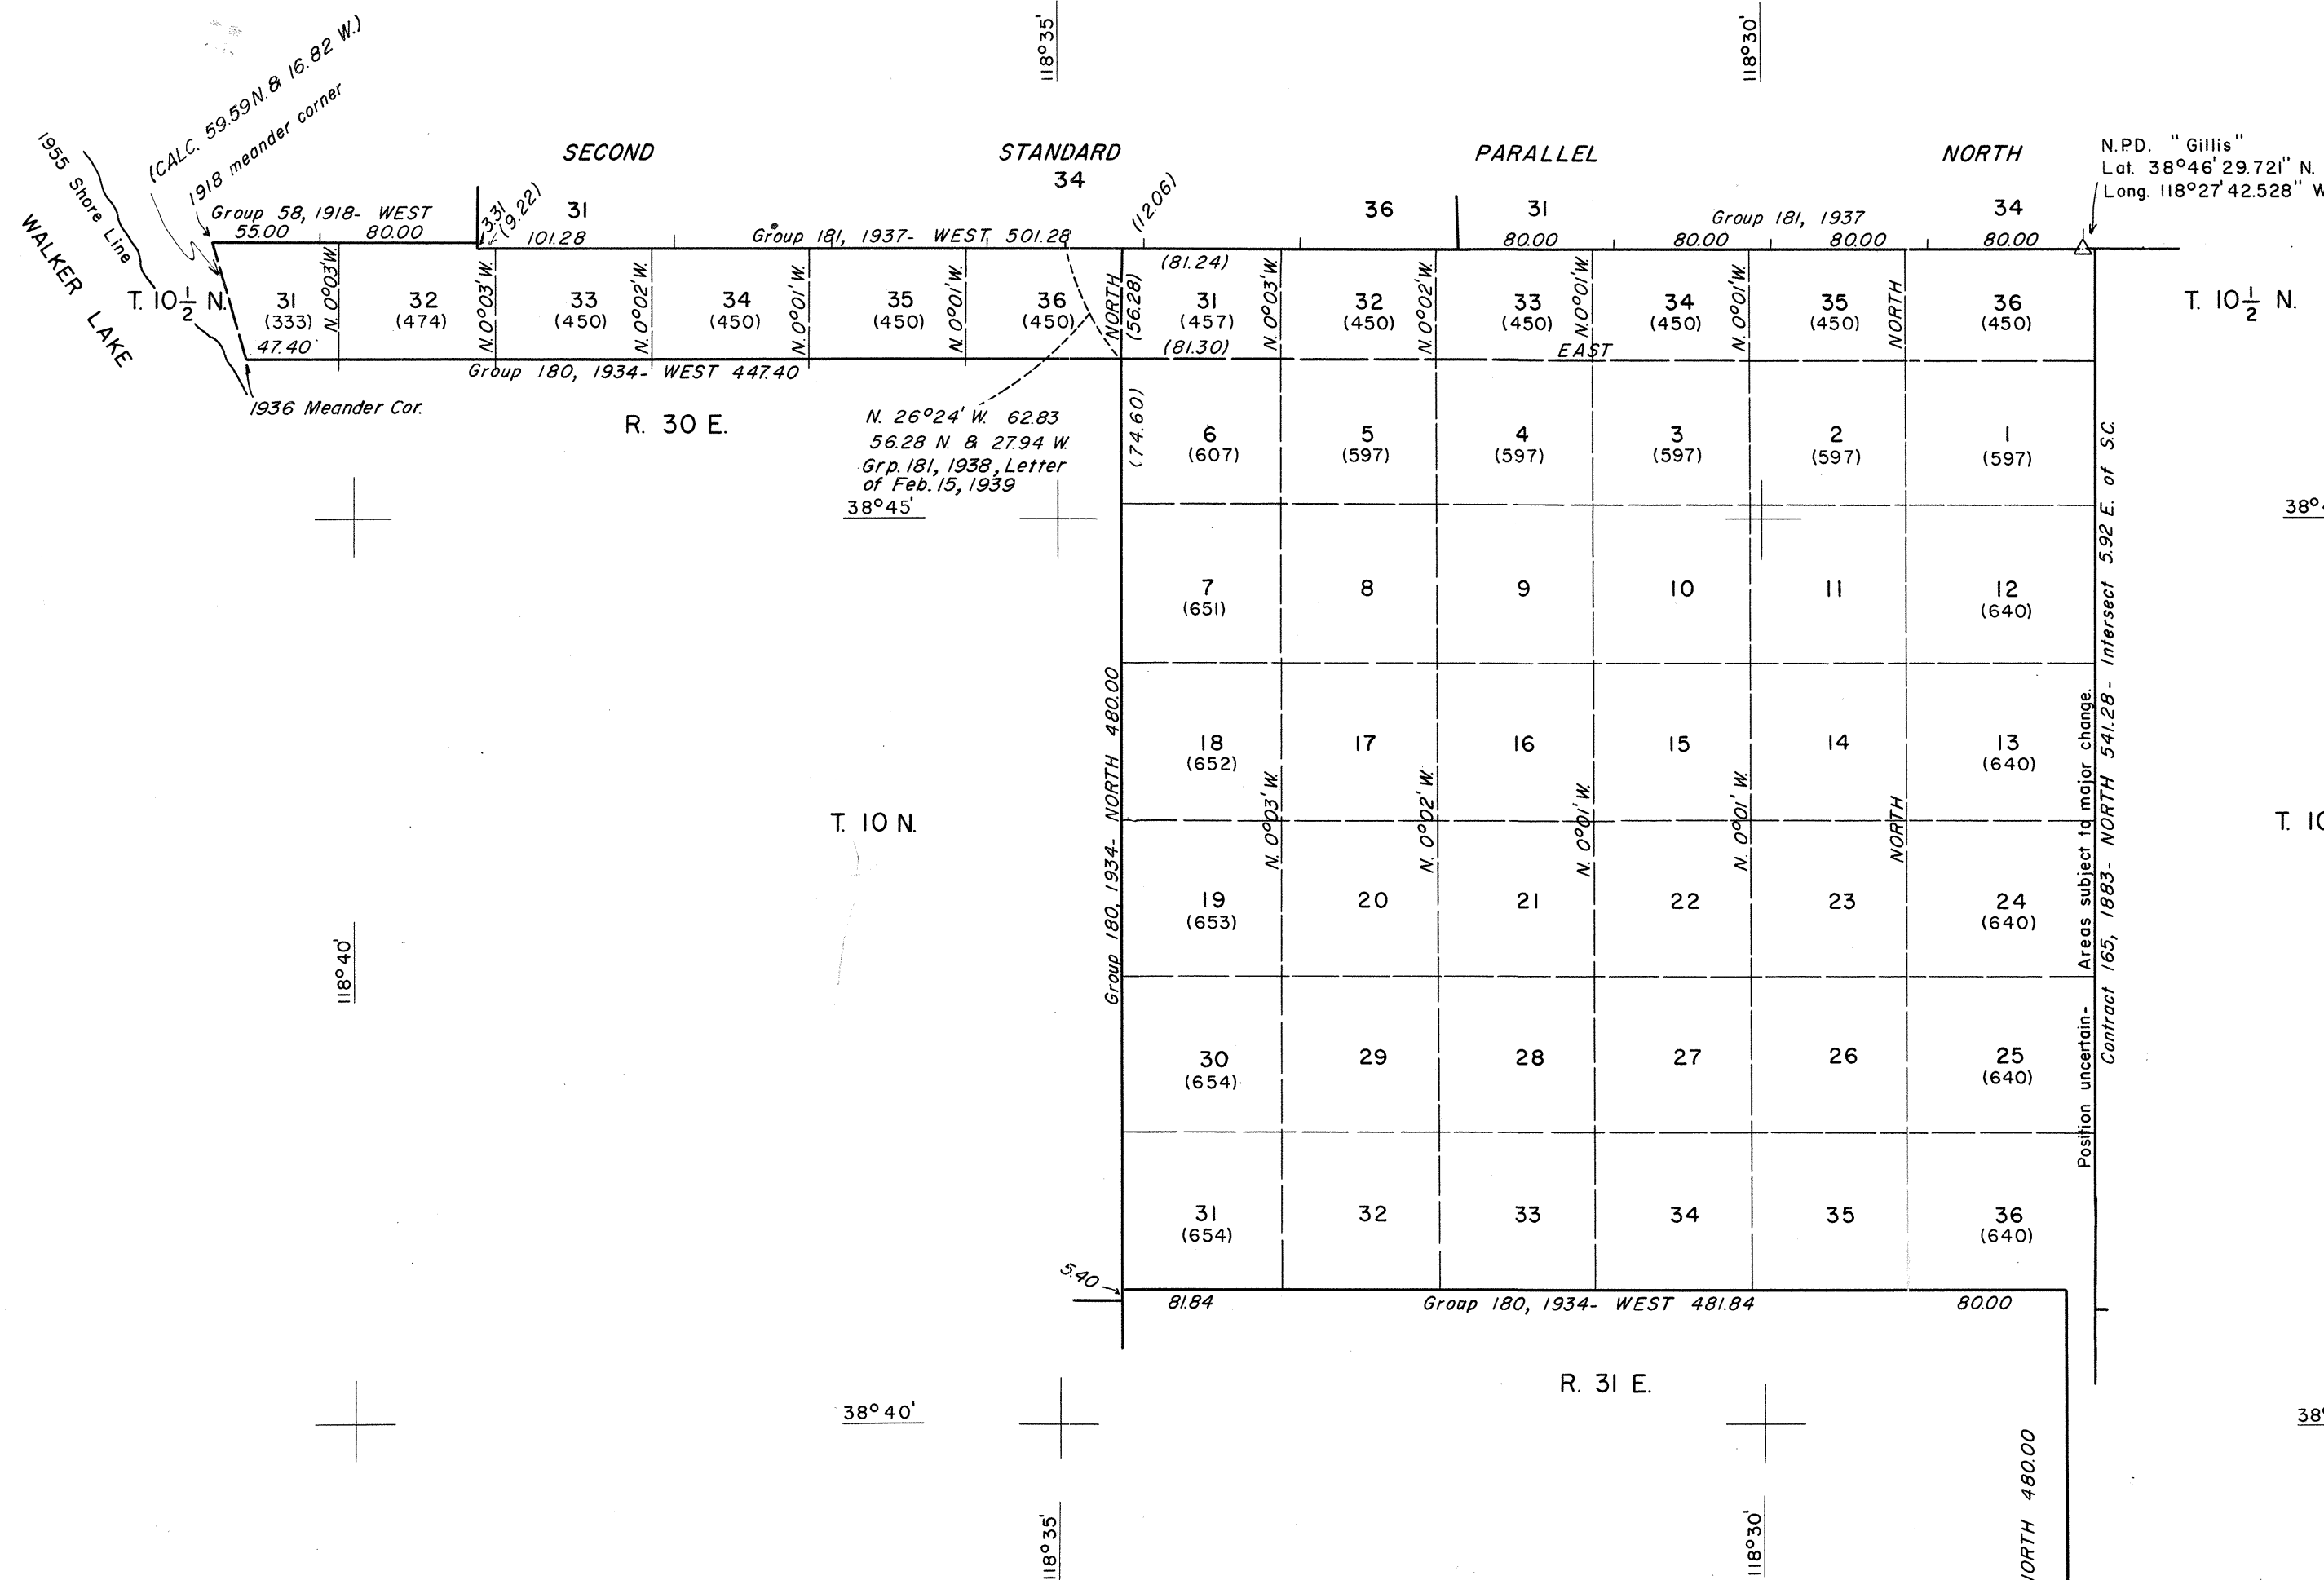


NEVADA PROTRACTION DIAGRAM

T. 10 N., R. 31 E.; T. 10 1/2 N., Rs. 30 and 31 E.

BUREAU OF LAND MANAGEMENT
NEVADA
CADASTRAL ENGINEERING

OFFICIALLY FILED
NEVADA LAND OFFICE
10:00 A.M. JUNE 13, 1966

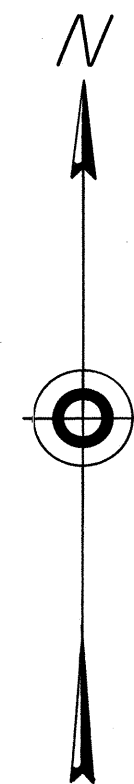

Note: All triangulation stations are U. S. C. & G. S. stations unless otherwise noted.

Except where shown otherwise, area of each unsurveyed section is 640 acres.

Data shown in parenthesis () are determinations made from existing information and subject to rectification.

80 40 0 80 160 240

Chains

Lines Surveyed ————

Lines Protracted ————

Iron Post Control Point ○

Tellurometer Control Point ◇

UNITED STATES DEPARTMENT OF THE INTERIOR

BUREAU OF LAND MANAGEMENT

Washington, D.C. October 26, 1964

This diagram represents the official protraction of the rectangular system of survey and shows area of unsurveyed sections in T. 10 N., R. 31 E.; T. 10 1/2 N., Rs. 30 & 31 E. Mount Diablo Meridian, Nevada, and is hereby approved.

For The Director

E. J. Lemington
Chief, Division of Engineering

Nevada Protraction Diagram No. 278
Unit No. 55-A